

How to get to

CHALLENGING GLASS 2

*Conference on Architectural and Structural Applications of Glass
Thursday 20th & Friday 21st of May 2010*

How to reach Delft, the Netherlands

By airplane:

Delft can be reached easily from two airports:

Amsterdam Schiphol International Airport (www.schiphol.nl) is one of Europe's top five airports and has connections to destinations all over the world. It has an underground train station with convenient connections to Delft (see below, under 'by train').

Rotterdam Airport (www.rotterdam-airport.nl) is smaller and connects to other European airports. Delft is easily reached by taxi. This takes approximately 15 minutes and costs around € 25,-. Alternatively, one can take the bus to Rotterdam train station and travel to Delft by train. Obviously, this takes more time.

By train and other public transportation:

Delft train station is located on the major rail line between The Hague and Rotterdam. Travel information can be found on the site of Dutch Railway (www.ns.nl).

During day time, there are 8 connections per hour to Amsterdam Schiphol International Airport. Fast connections by Intercity take 40-44 minutes, and require to change trains at the 'Den Haag HS' (The Hague) station. Direct connections by local service trains take 1:08 hrs.

The public transportation site www.9292ov.nl may also be practical. It can make travel plans combining different modes of transportation (bus, tram, train, etc).

By car:

Delft is located approximately half-way between Rotterdam and The Hague, straddled in between the A13 and A4 motorways.

How to reach the Challenging Glass 2 conference location?

Address:

Aula Congress Centre TU Delft
Mekelweg 5
2628 CC Delft
The Netherlands
(building number 20 on the attached TU Delft Campus map)

By car:

Use the attached map of the TU Delft campus; building number 20)
From Den Haag (The Hague) or Rotterdam
Motorway A13
Exit 10 "Delft Zuid / TU Wijk"
1st turn right, "Schoemakerstraat"
3rd turn left, "Chr. Huygensweg"
Follow parking signs "Aula en Bibliotheek"
Entrance at "Mekelweg 5"



By public transport:

From Delft Central station take:

Bus 69 to Delft TU Wijk, Bus 121 to Zoetermeer, or Bus 174 to Delft-Bleiswijk vv, ask the driver for your stop "Aula TU Delft".

From your hotel in the city centre you might consider to walk to the conference location in about 30 min. Attached you will find a map of the city centre. Ask your hotel receptionist for advice. Off course, taxis are also available throughout Delft.

How to get on the boat to the conference buffet?

Boat trip: Thursday 20th of May 17:30 – 18:15 h.

The participants who registered for the boat trip to the conference buffet will be guided to the start of the boat trip (5 – 10 min walk). Please take all your belongings from the conference centre.

How to get to the conference buffet?

Conference Buffet: Thursday 20th of May 19:00 – 22:00 h.

Transport to the conference buffet will be by boat (for participants who registered for the boat trip). Participants who did not register for the boat trip can either go on foot or by the conference shuttle service. After the buffet there will be a shuttle service back to the Aula Congress Centre and Delft Central station.

Address:


Restaurant de Prinsenkelder
Schoolstraat 11
2611 HS Delft
(near museum Prinsenhof; nr.2 on the attached tourist map)

Where to upload my presentation? (for authors)

Please upload your presentation directly upon arrival at your presentation room, which is the "Senaatszaal", "Collegezaal B" or "Collegezaal D" (see attached floor plans of the building).

Where to go for questions?

Please don't hesitate to contact one of the organizing committee members at "Commissiekamer 1", if you have a question. You can also contact the organizing committee by phone at:
+31 (0)15 278 1115

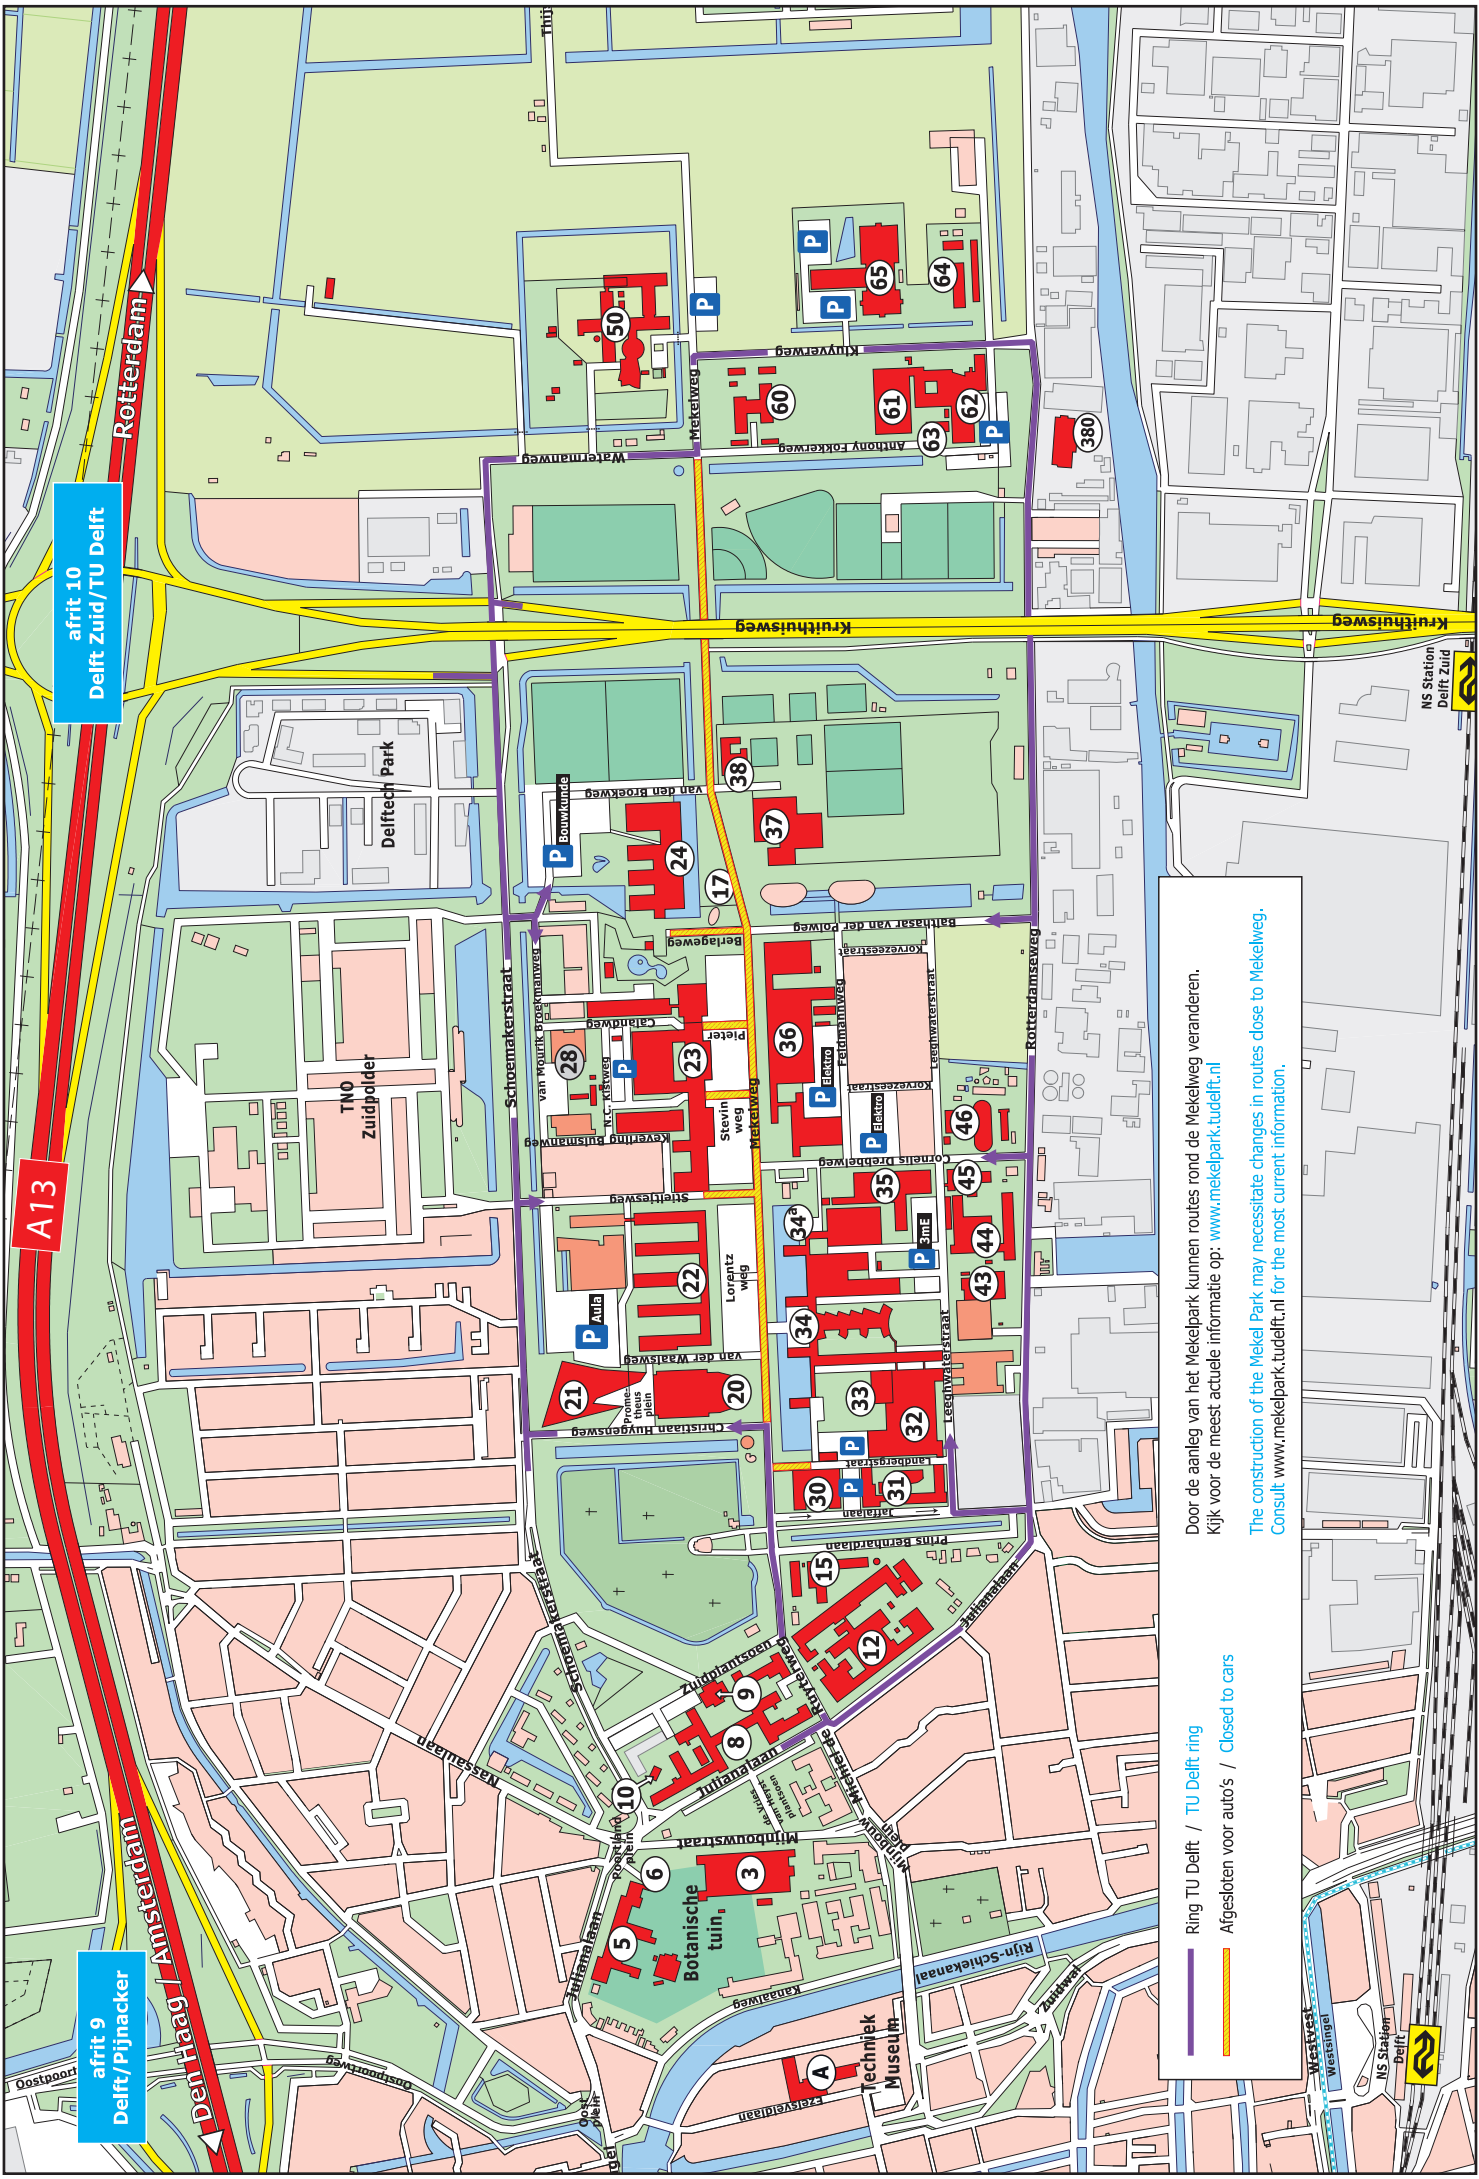

afrit 9
Delft/Pijnacker

afrit 10
Delft Zuid/TU Delft

A13

Rotterdam

Ring TU Delft / TU Delft ring
 Afgesloten voor auto's / Closed to cars

Door de aanleg van het Mekelpark kunnen routes rond de Mekelweg veranderen.
 Kijk voor de meest actuele informatie op: www.mekelpark.tudelft.nl

The construction of the Mekel Park may necessitate changes in routes close to Mekelweg.
 Consult www.mekelpark.tudelft.nl for the most current information.

Westwest
Westenhol

NS Station
Delft

NS Station
Delft Zuid




Legend of map TU Delft

Latest update: March 2008

No.	Adress	Name
A	Ezelsveldlaan 61	Delft Technology Museum
3	Mijnbouwstraat 120	Centre for Technical Geoscience
5	Julianalaan 67	Biotechnology (Kluyver laboratory)
6	Poortlandplein 6	Botanic Gardens
8	Julianalaan 132-134	Former main building
9	Zuidplantsoen 2	MultiMedia Services (MMS)
10	Zuidplantsoen 6	'Tempel'
12	Julianalaan 136	Delft ChemTech
15	Prins Bernhardlaan 6	Kramerslab. Physical Technology
17	iWeb	Virtual reality pavillion
20	Mekelweg 5	Aula Congress Centre
21	Prometheusplein 1	TU Delft Library / Marketing & Communication
22	Lorentzweg 1	Faculty of Applied Sciences
23	Stevinweg 1	Faculty of Civil Engineering and Geosciences / University Corporate Office
24	Berlageweg 1	Faculty of Architecture
28	Van Mourik Broekmanweg 6	TNO Built Environment and Geosciences
30	Jaffalaan 9	OTB Research Institute
	Jaffalaan 9a	Education & Student Affairs (CSA, International Office)
31	Jaffalaan 5	Faculty of Technology, Policy and Management
32	Landbergstraat 15	Faculty of Industrial Design Engineering / SSC ICT
33	Landbergstraat 19	Composites laboratory / INHOLLAND
34	Mekelweg 2	Faculty of Mechanical, Maritime and Materials Engineering (3mE) / CICAT / NIMR
34a	Cornelis Drebbelweg 9	Executive Board / Supervisory Board
35	Cornelis Drebbelweg 5	EEMCS Examination and Laboratory Class Building 35
36	Mekelweg 4 + 6	Faculty of Electrical Engineering, Mathematics and Computer Science (EEMCS) / DIMES / IRCTR
37	Mekelweg 8	Sports Centre
38	Mekelweg 10	Cultural Centre
43	Leeghwaterstraat 36	Cogeneration plant
44	Rotterdamseweg 145	Technostarter share building, YES!Delft
45	Leeghwaterstraat 42	Low Speed Wind Laboratory & VSSD
46	Leeghwaterstraat 44	Process and Energy Laboratory (API)
50	Mekelweg 15	Reactor Instituut Delft (RID, former IRI) / Radiation Radionuclides & Reactors (RRR)
60	Anthony Fokkerweg 5	Logistics & environment
61	Kluyverweg 3	Delft Aerospace Structures & Materials Laboratory
62	Kluyverweg 1	Faculty of Aerospace Engineering / Adhesion Institute
63	Anthony Fokkerweg 1	SIMONA Research Flight Simulator
64	Kluyverweg 2	High Speed Wind Laboratory
65	Kluyverweg 4 + 6	SUPAIR / TRAIL / Facility Management & Real Estate
380	Rotterdamseweg 380	Annex Faculty AE & EEMCS / ASTI / ANWB driving simulator


begane grond

schaal 1:400

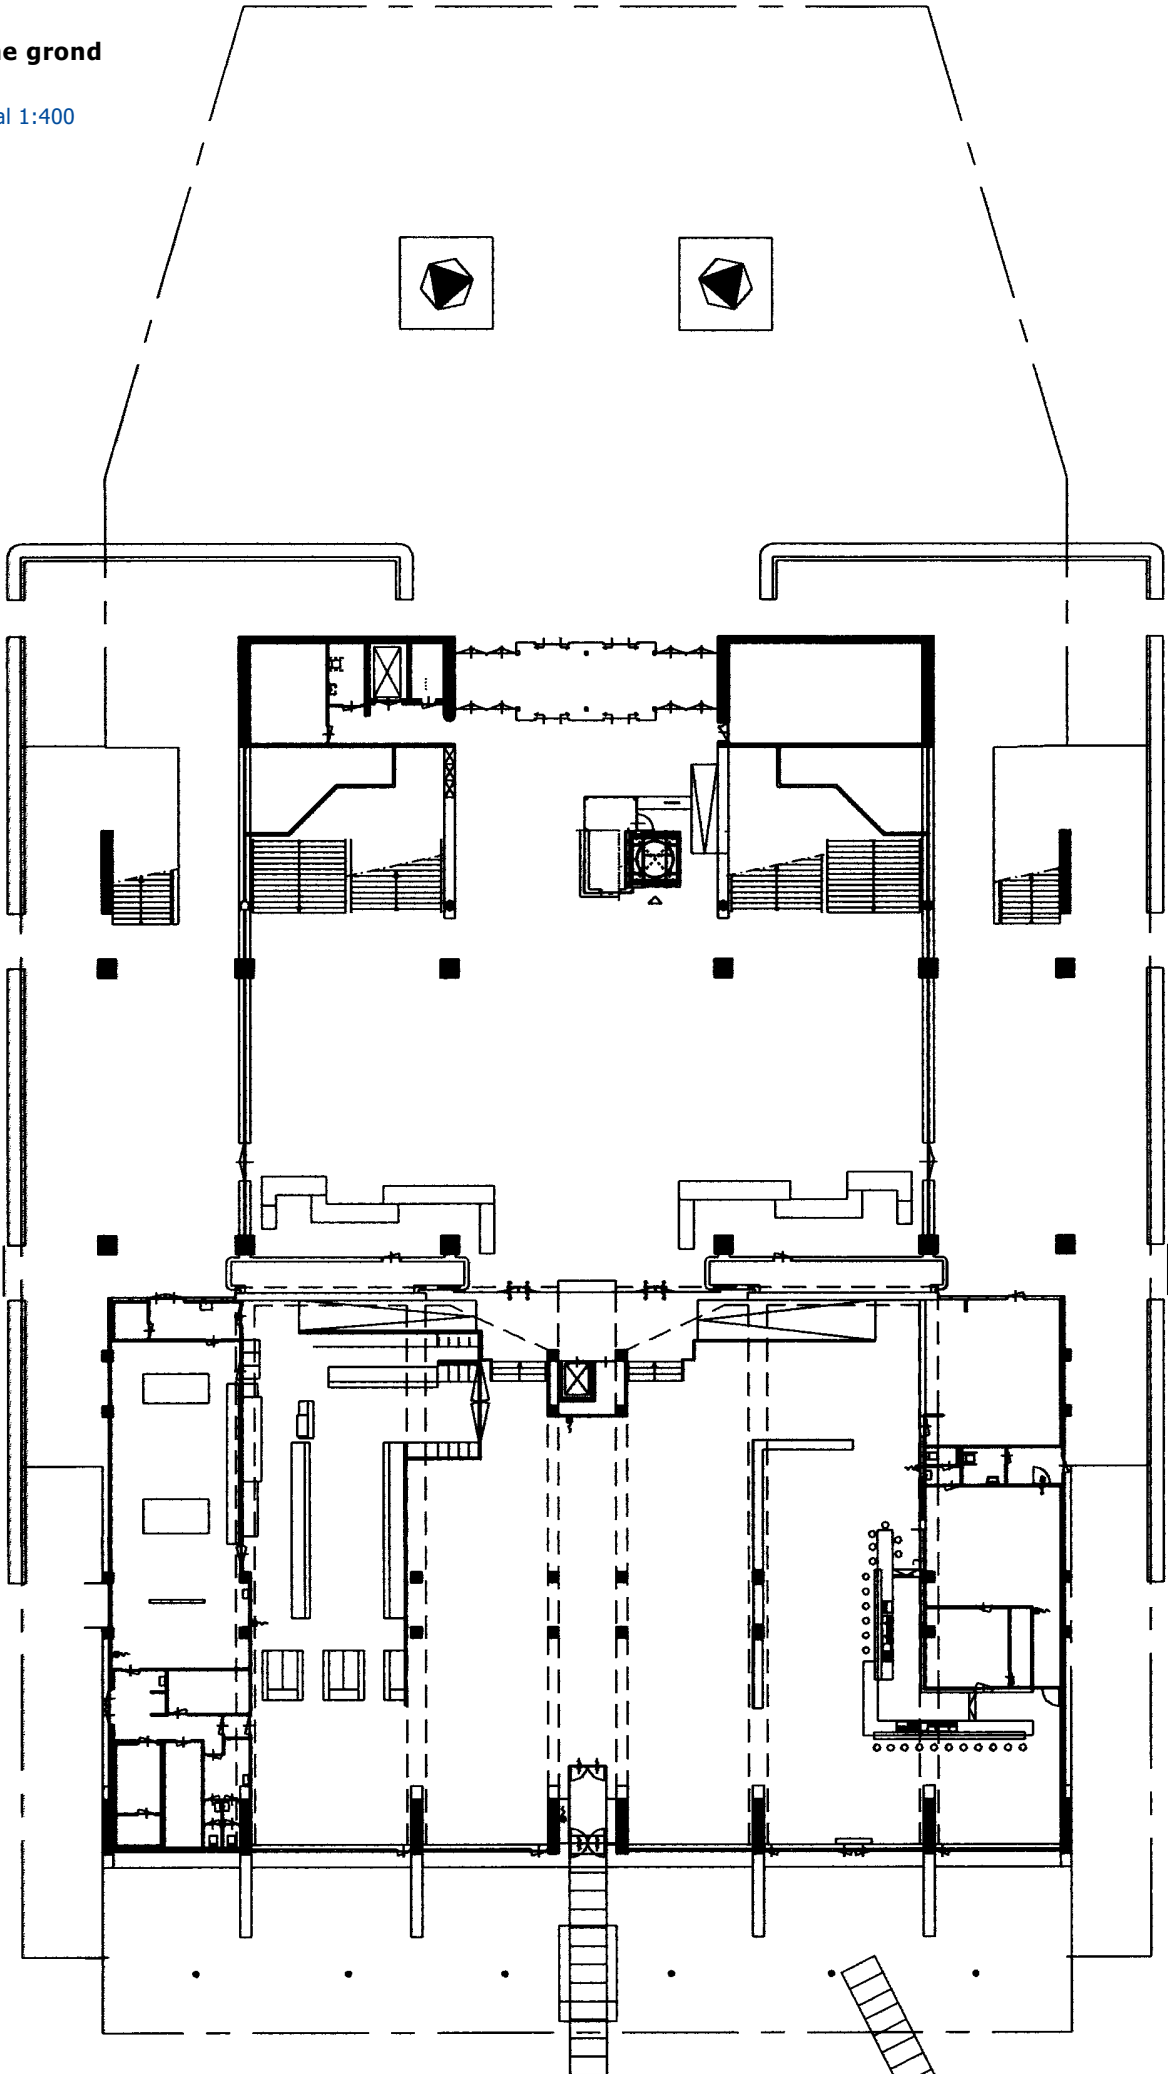


1e etage



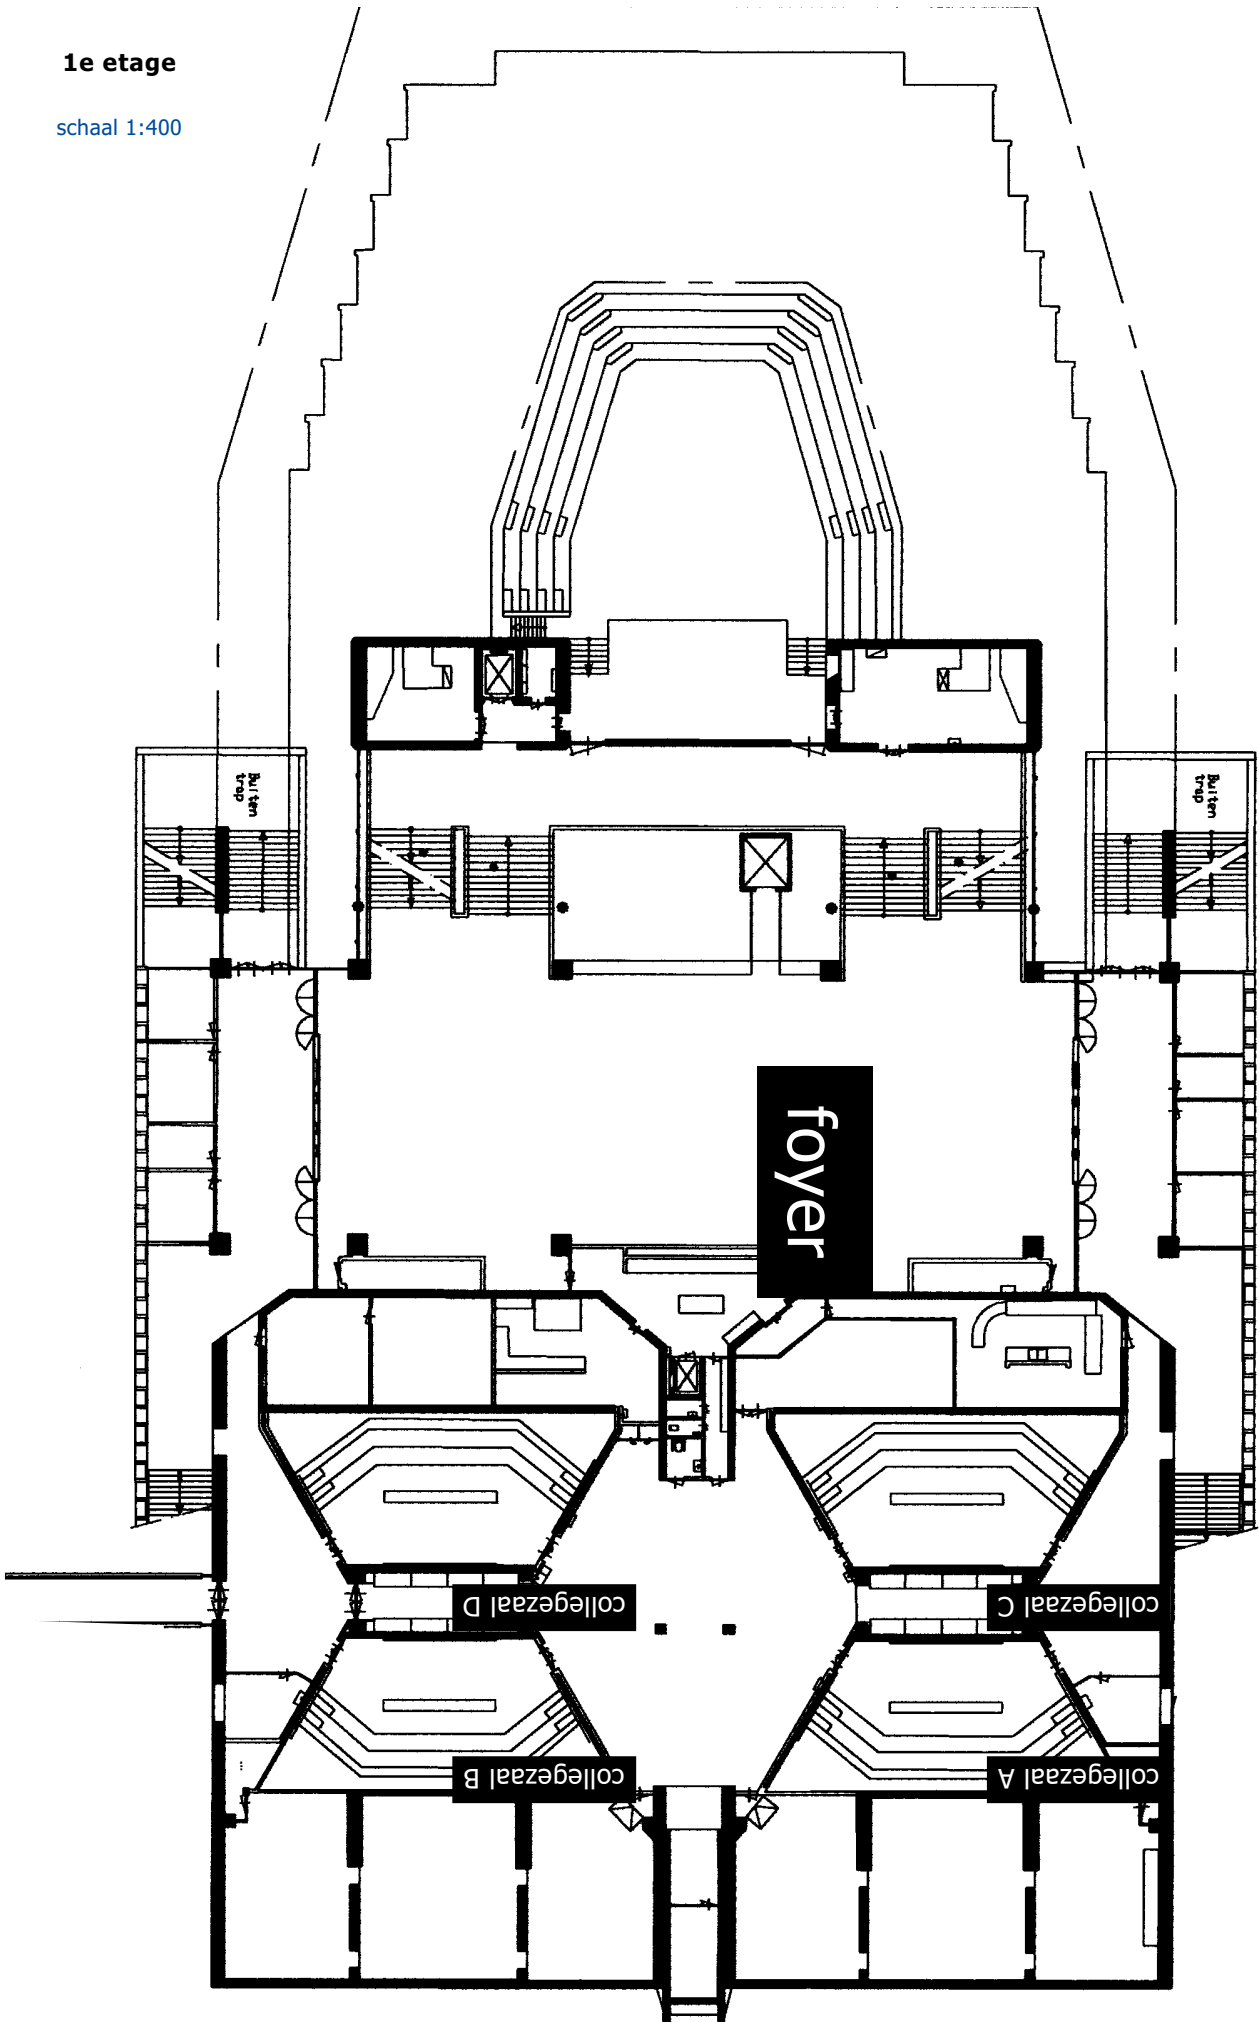



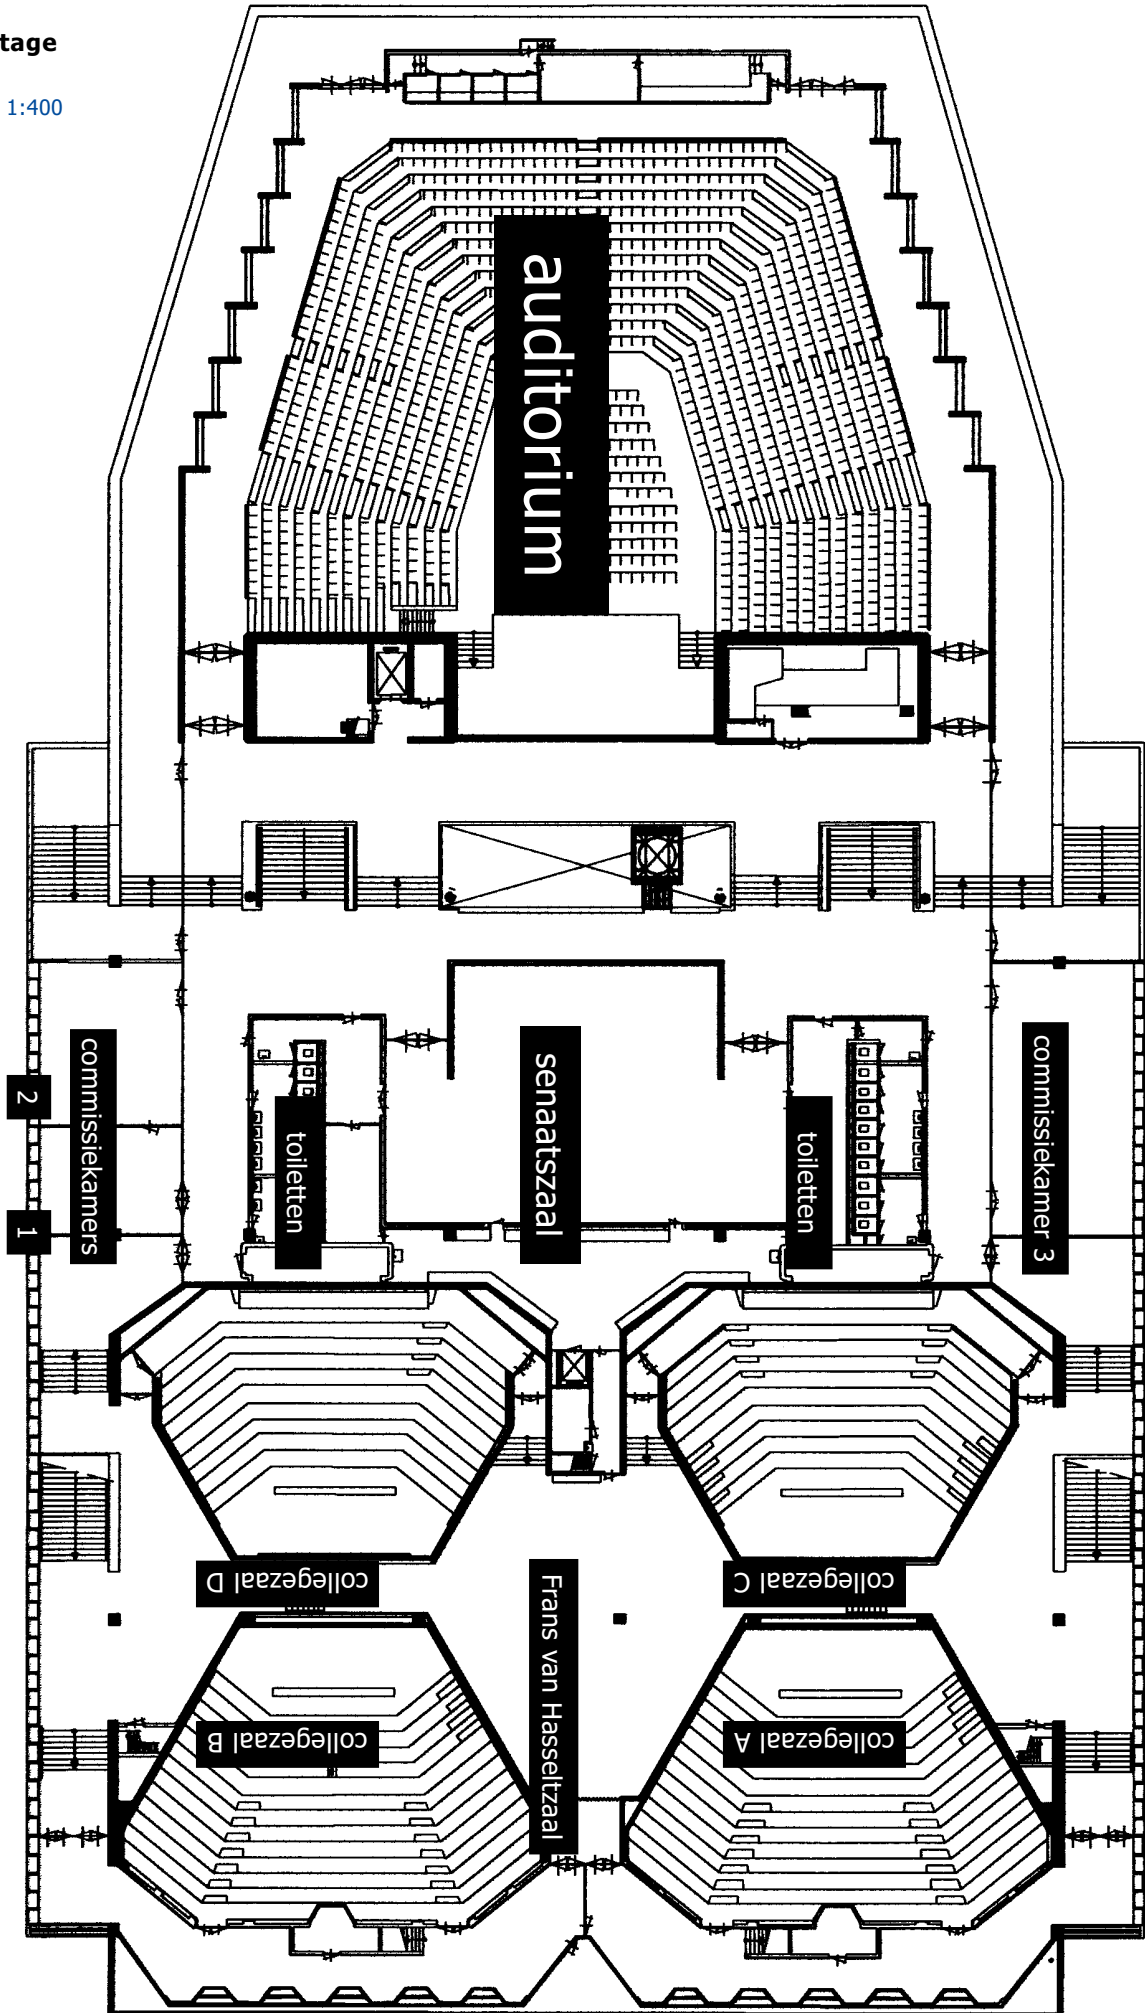


schaal 1:400












2e etage

schaal 1:400



-  Tourist Information Point
-  Bus stop tour bus
-  Tour boat
-  Parking (paid)
-  Car park
-  Almshouses
-  Historic shopping centre
-  New shopping centre
-  Advertiser adjacent

Museums

-  1 Lambert van Meerten
-  2 The Prinsenhof
-  3 Nusantara
-  4 Paul Tétar van Elven
-  5 Military Museum
-  6 Serpo Reptile Zoo
-  7 Technology Museum
-  8 Mineral-Geol. Museum
-  9 Botanical Garden

Bicycle hire
Railwayshop
Open: Mon-Fri
6.15am - 11.30pm,
Sat 7.30am -
11.30pm, Sun/Bank
Holidays 8am -
11.30pm. Van
Leeuwenhoeksingel
40a, tel. 015 214 30
33.

City centre accessibility

Parking: follow the P route

The easiest and cheapest way for visitors to park in the centre is the car park on Phoenixstraat, in the Zuidpoortgarage or at one of the car parks. There are over 1,300 places, all at walking distance from the main attractions. Most parking places in the centre are reserved for permit holders. On the perimeters of the pedestrian area, there are 50 disabled parking places.

By public transport

Station Centrum is a 3 minute walk from the town centre. Tram line 1 connects Delft, Rijswijk, The Hague and Scheveningen. The tram and bus: www.9292ov.nl of tel. 0900 9292.

By bicycle

There are supervised bicycle stalls at Station Centrum (Railwayshop and Mini Snack), on Vesteplein and Oude Langendijk next to the New Church.

The 'Parking in the centre of Delft' folder is available from the TIP (in Dutch and English).

